


42000

SITE SIDE

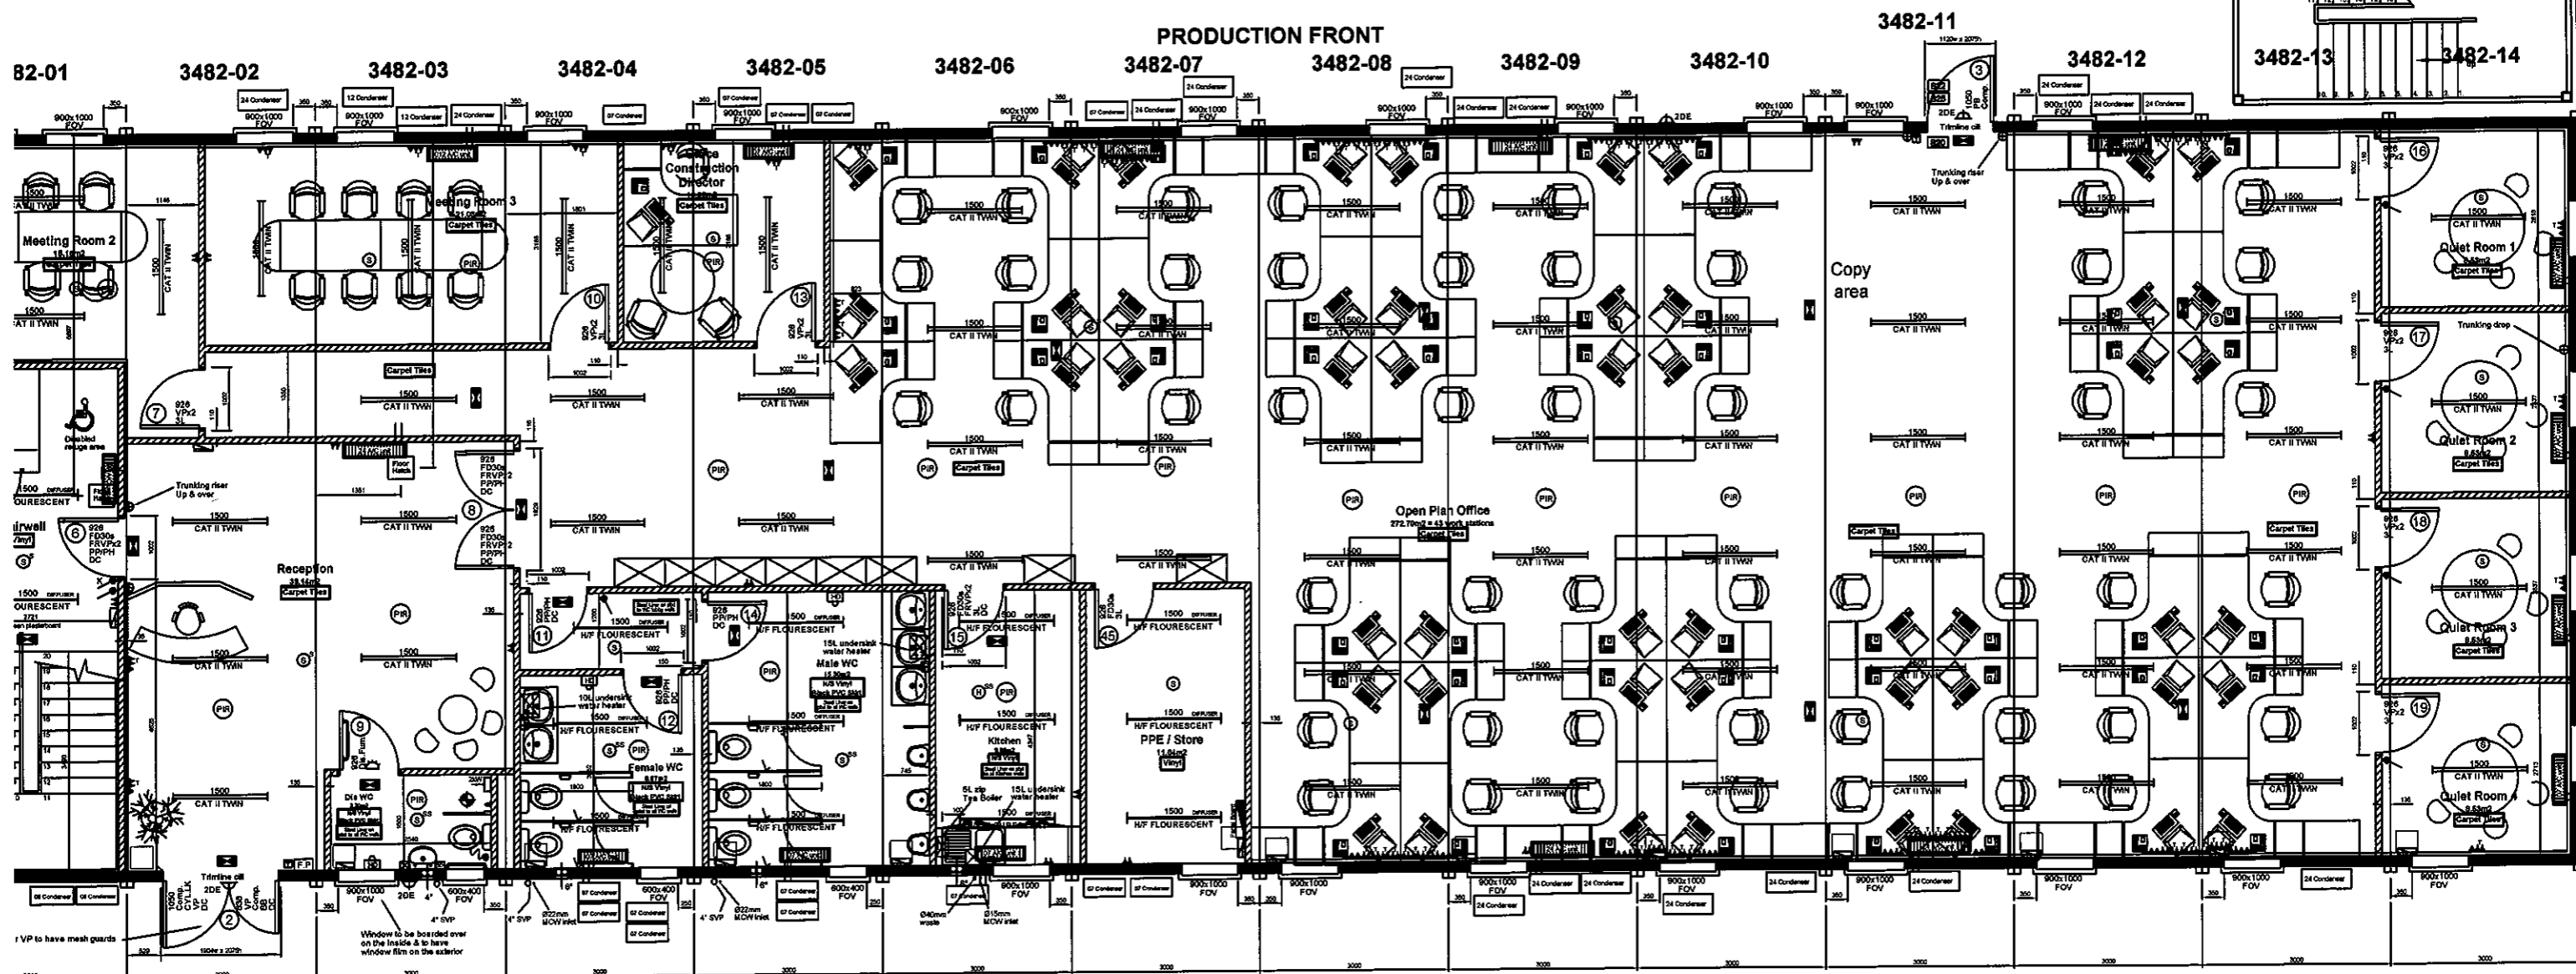


GROUND FLOOR


FIRE ALARM REQUIRED

DAD SIDE

DRAWN SHOWING 38MM LATHS MAUNFACTURED WITH 19MM LATHS

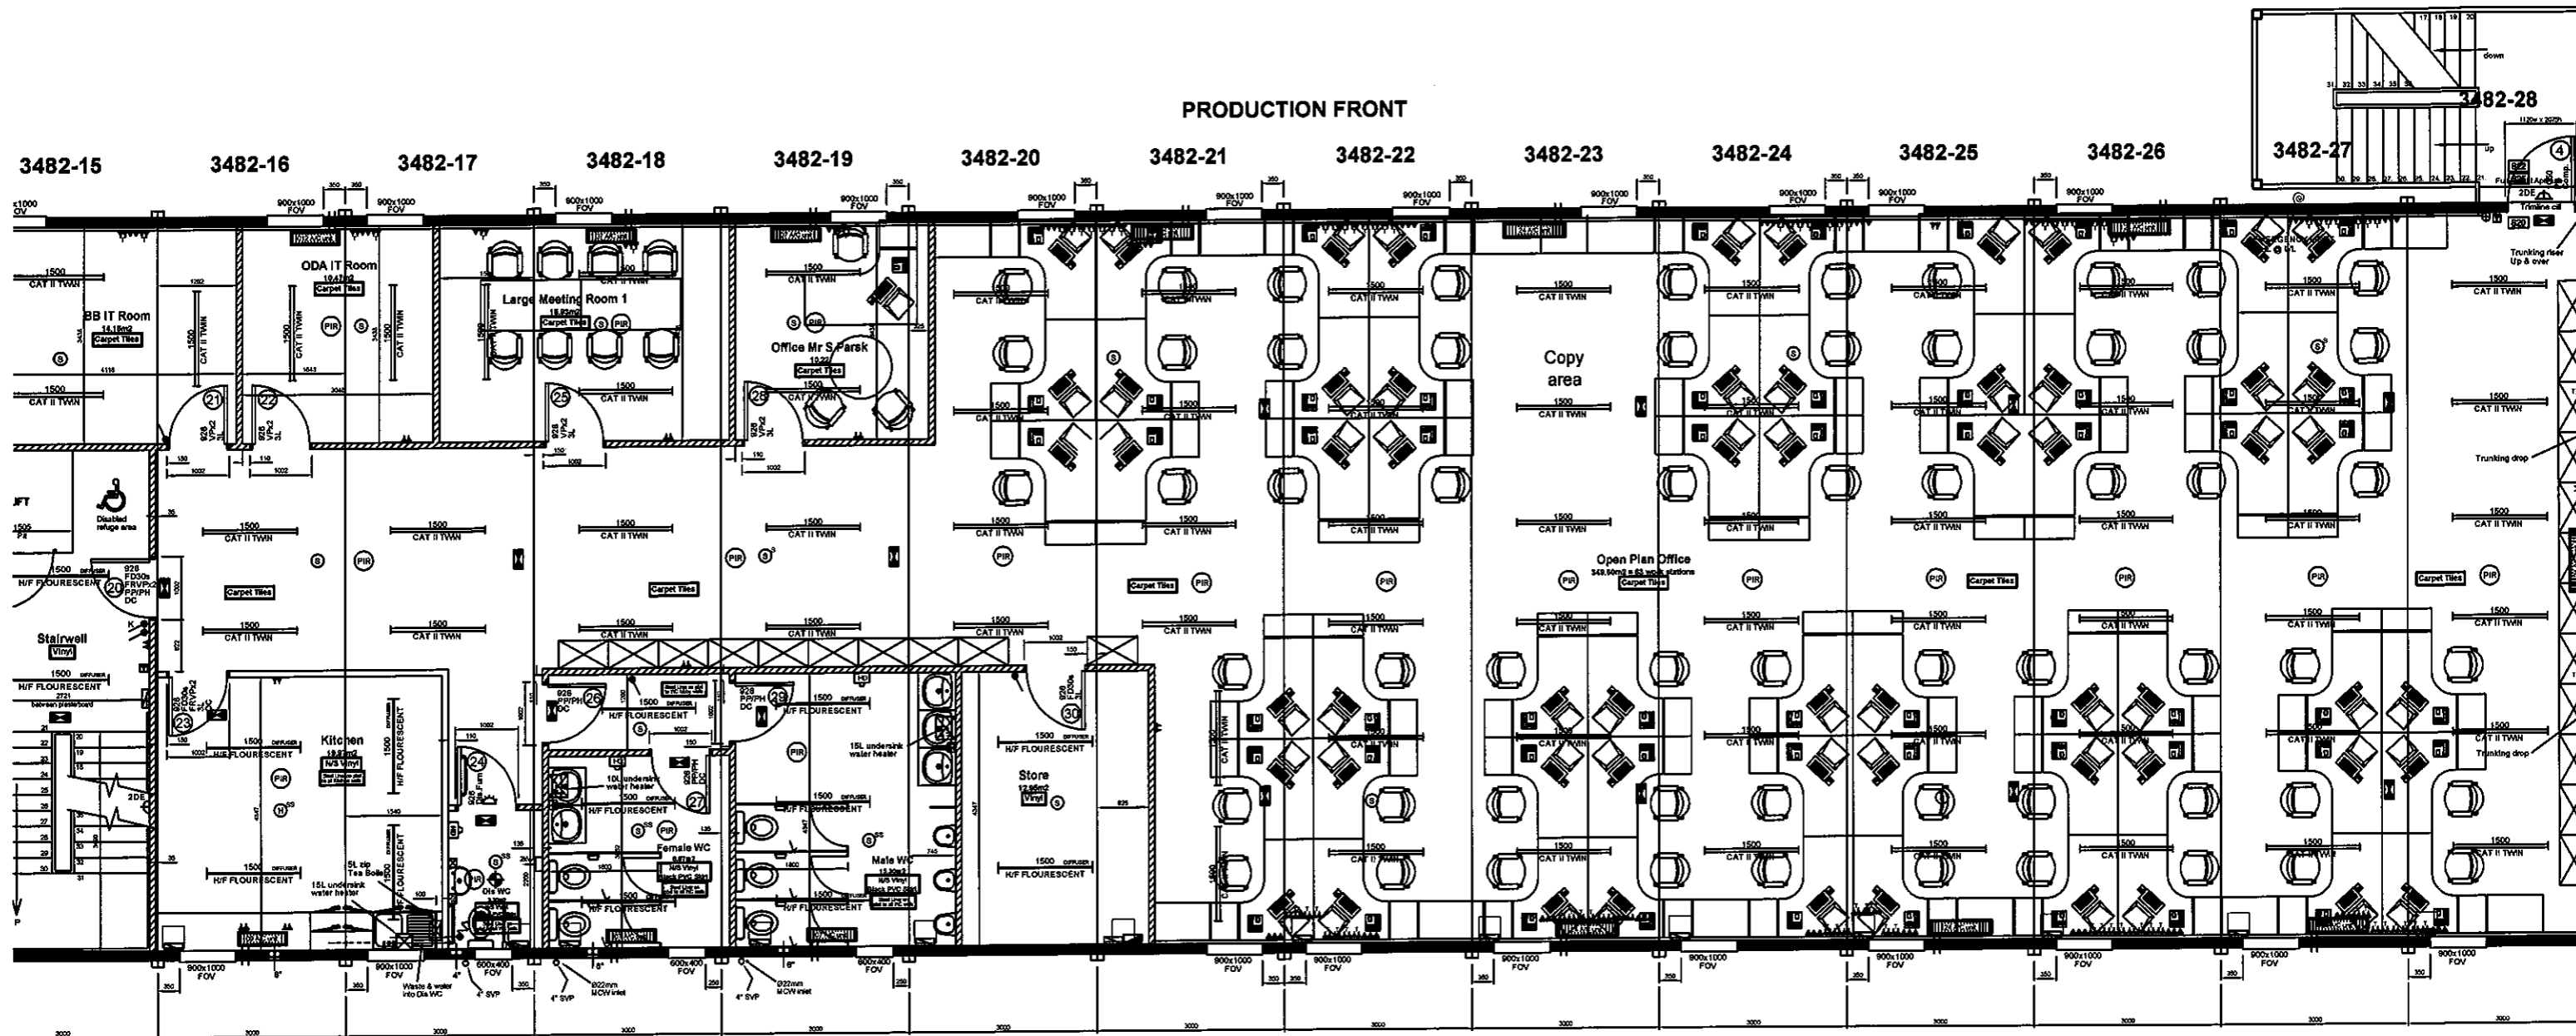

FIRST FLOOR

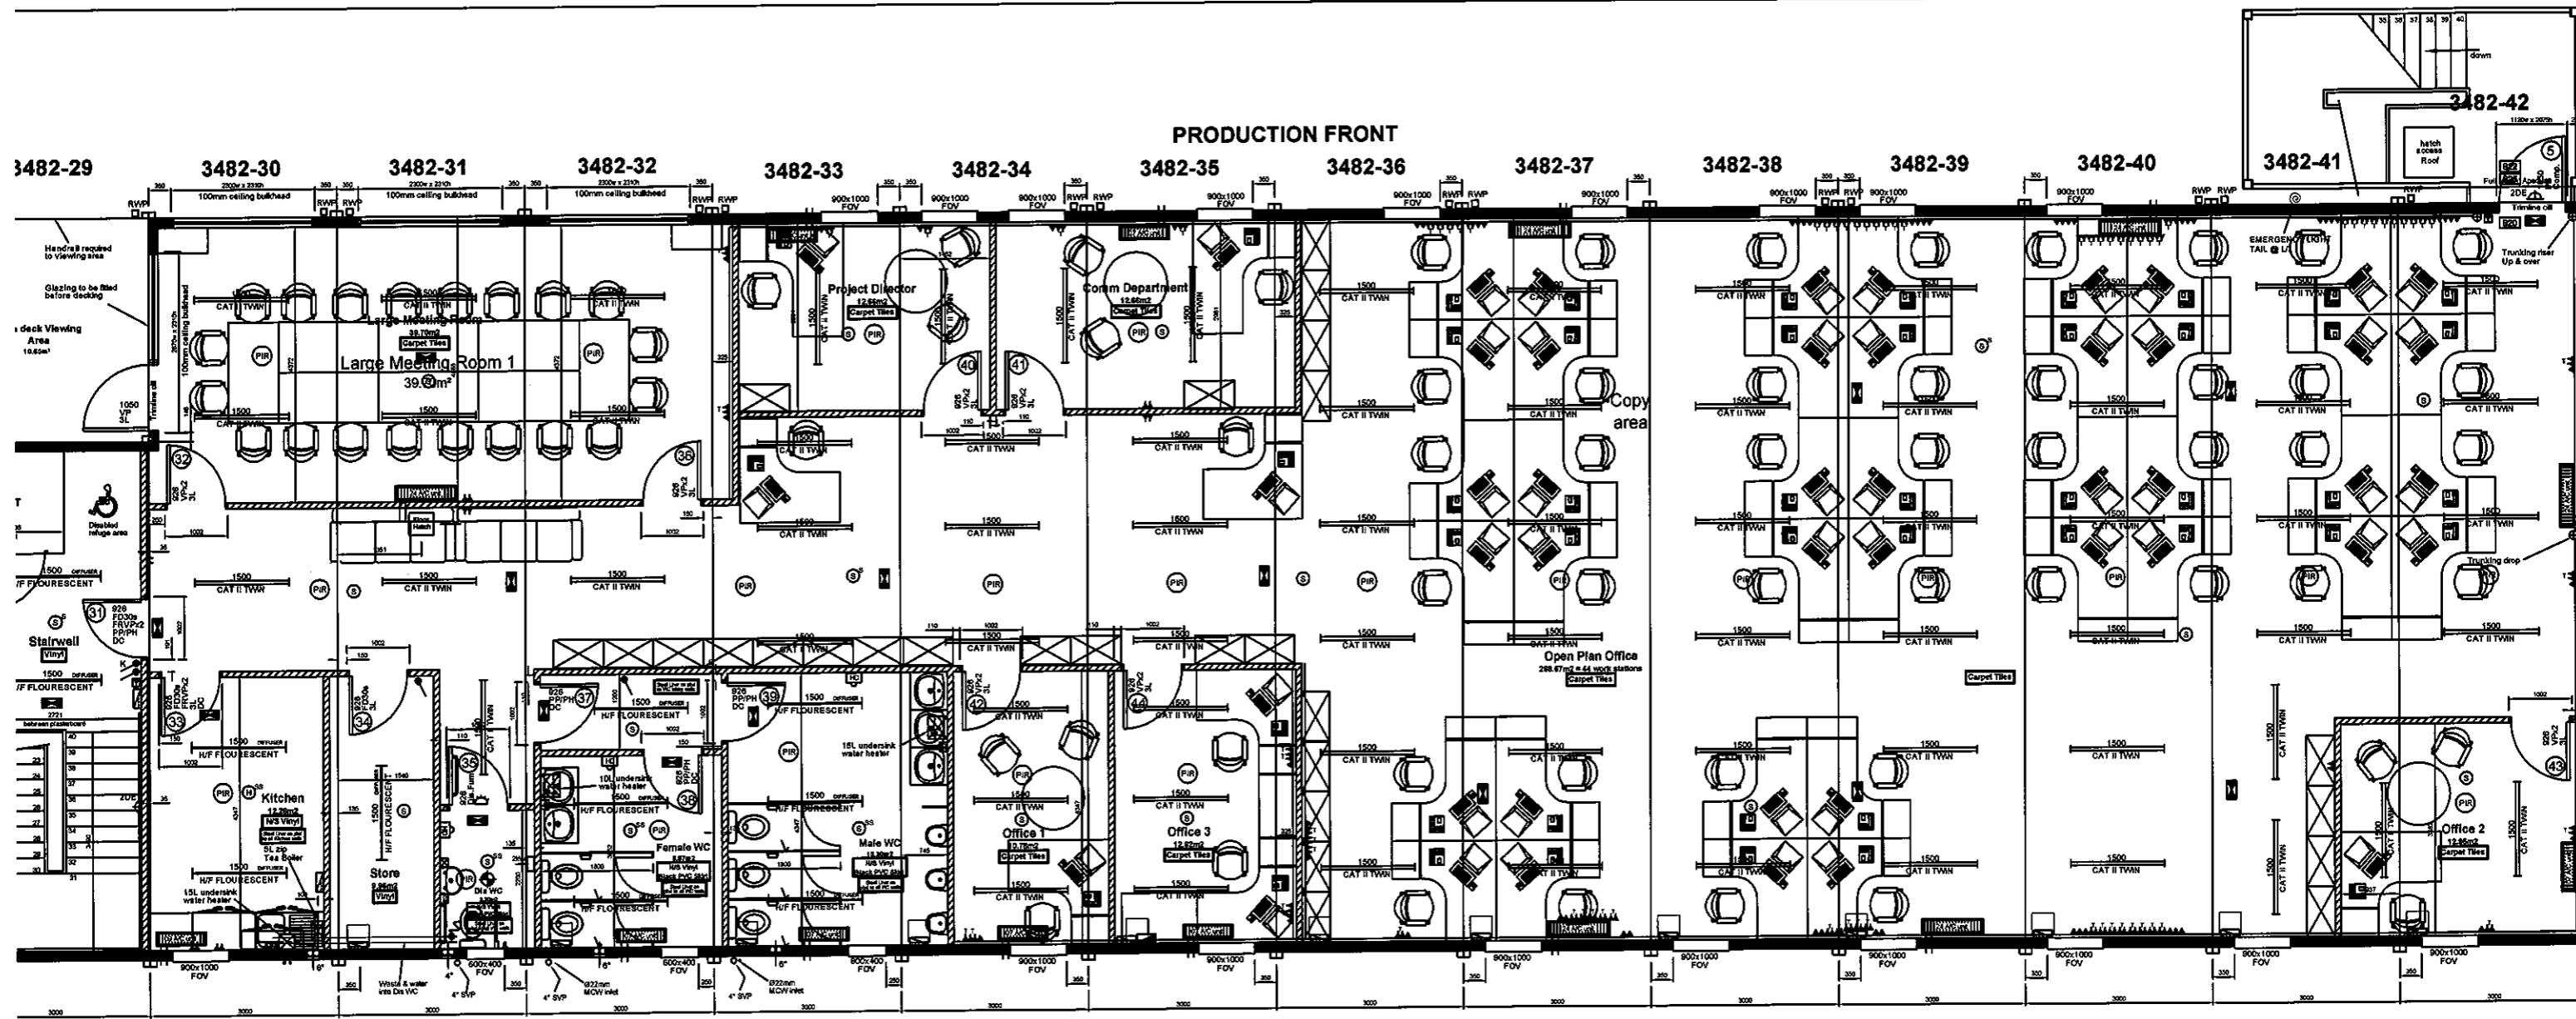

SECOND FLOOR